


1A

REFLECTED  
PLAN VIEW


SCALE : 3/4" = 1'-0"

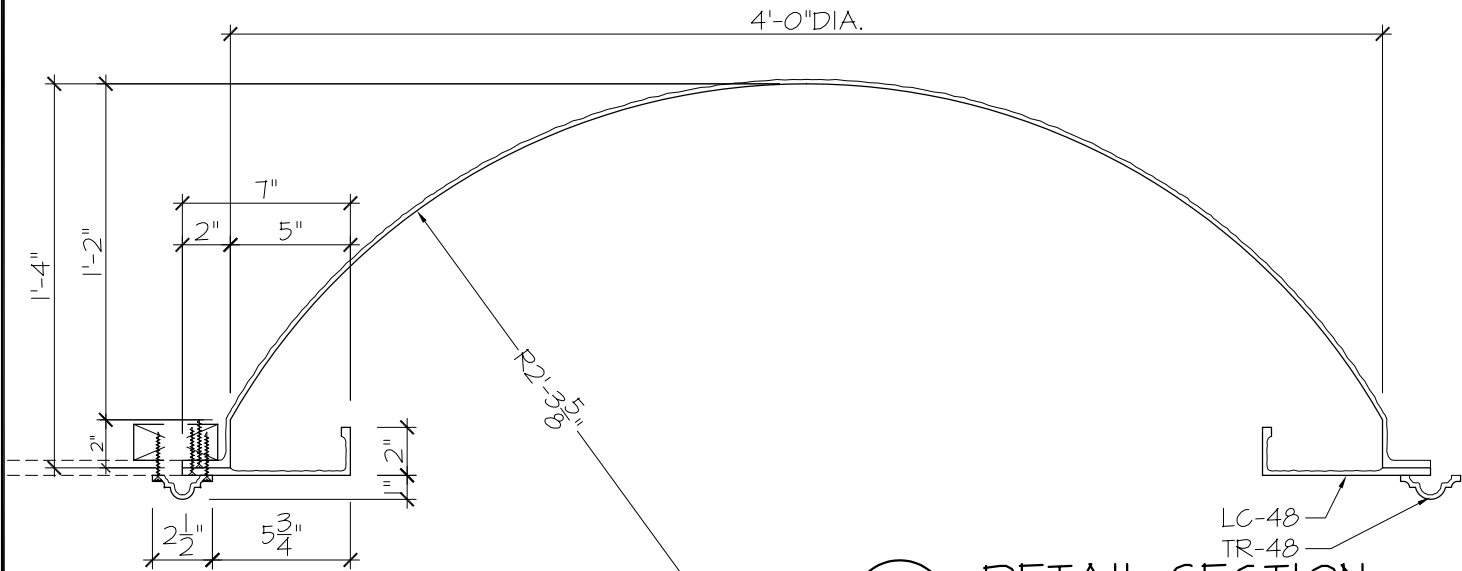

1B

DETAIL SECTION

SCALE : 1-1/2" = 1'-0"

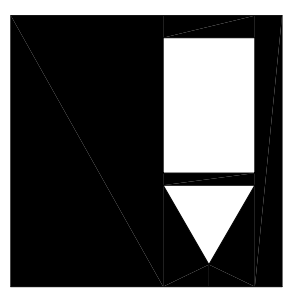

**FIRST CLASS  
BUILDING  
PRODUCTS**

3600 DALLAS HWY  
SUITE #230-387  
MARIETTA, GA 30064  
Phone 770.514.8141  
Fax 770.514.0731

|          |          |                   |
|----------|----------|-------------------|
| PROJECT: |          | FIRST CLASS       |
|          |          | BUILDING PRODUCTS |
| JOB NO:  |          |                   |
| TITLE:   |          | GFRP DOME         |
| TITLE:   |          | 4'-0" DIAMETER    |
| SCALE:   | AS SHOWN | DRAWN BY: --      |

|           |          |
|-----------|----------|
| SHEET NO. | D4816-LT |
| PAGE      |          |
| OF        |          |