



1A REFLECTED PLAN VIEW
SCALE : 3/4" = 1'-0"

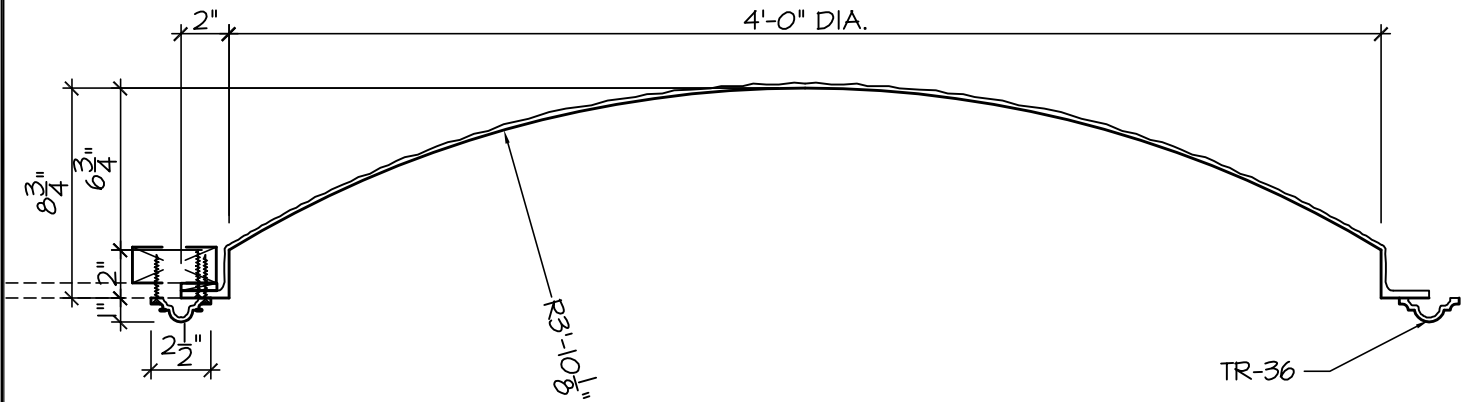

1B DETAIL SECTION
SCALE : 1-1/2" = 1'-0"

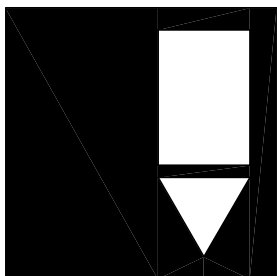

**FIRST CLASS
BUILDING
PRODUCTS**

1418 FENWICK DRIVE
MARIETTA, GA 30064
Phone 770.514.8141
Fax 770.514.0731

PROJECT:	FIRST CLASS	
	BUILDING PRODUCTS	
JOB NO:		
TITLE:	GFRP DOME	
TITLE:	4'-0" DIAMETER	
SCALE:	AS SHOWN	DRAWN BY: -

SHEET NO.	D-48-8.75
PAGE	
OF	