


1A

REFLECTED
PLAN VIEW


SCALE : 3/4" = 1'-0"

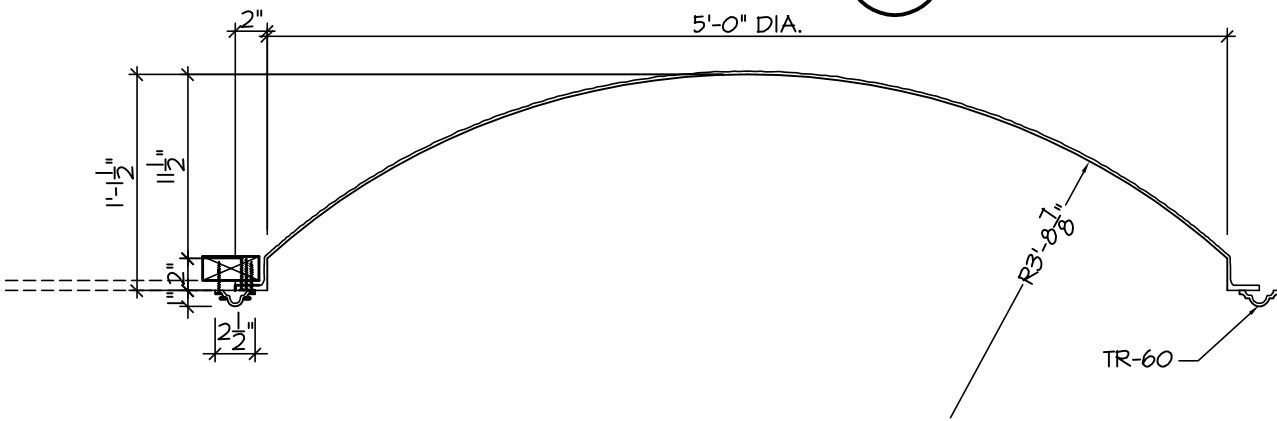

1B

DETAIL SECTION

SCALE : 1" = 1'-0"

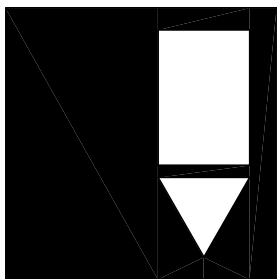

FIRST CLASS
BUILDING
PRODUCTS

Phone 770.514.8141
Fax 770.514.0731

PROJECT: FIRST CLASS	
BUILDING PRODUCTS	
JOB NO:	
TITLE: GFRP DOME	
TITLE: 5'-0" DIAMETER	
SCALE: AS SHOWN	DRAWN BY: --

SHEET NO. D-60-13.5
PAGE OF