


**1A**

**REFLECTED  
PLAN VIEW**


SCALE : 1/2" = 1'-0"

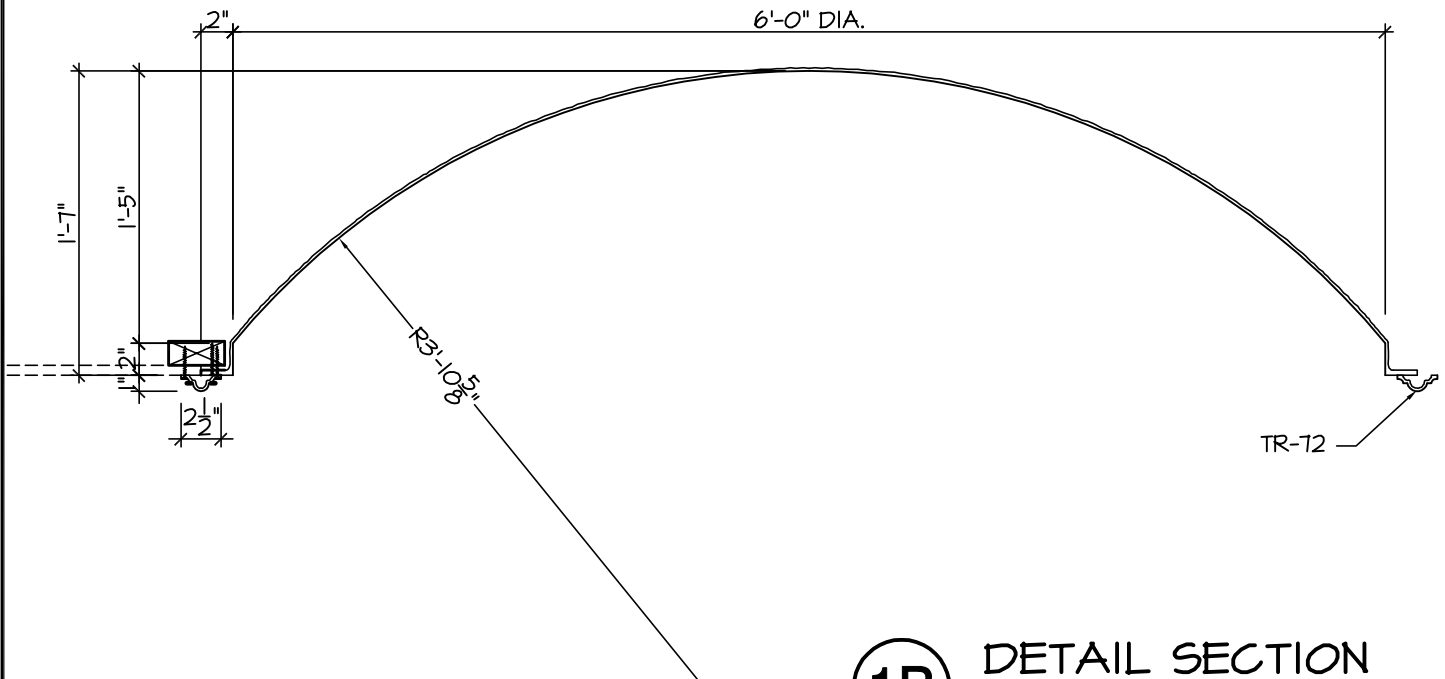

**1B**

**DETAIL SECTION**

SCALE : 1" = 1'-0"

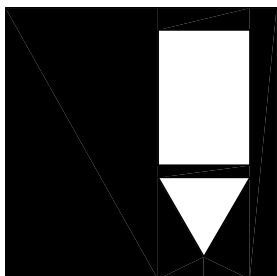

**FIRST CLASS  
BUILDING  
PRODUCTS**

1418 FENWICK DRIVE  
MARIETTA, GA 30064  
Phone 770.514.8141  
Fax 770.514.0731

|                              |                    |                                 |
|------------------------------|--------------------|---------------------------------|
| PROJECT: <b>FIRST CLASS</b>  |                    | SHEET NO.<br><br><b>D-72-19</b> |
| BUILDING PRODUCTS            |                    |                                 |
| JOB NO:                      |                    | PAGE<br><br>OF                  |
| TITLE: <b>GFRP DOME</b>      |                    |                                 |
| TITLE: <b>6'-0" DIAMETER</b> |                    |                                 |
| SCALE: <b>AS SHOWN</b>       | DRAWN BY: <b>-</b> |                                 |